



APPROX FIXING CENTRES

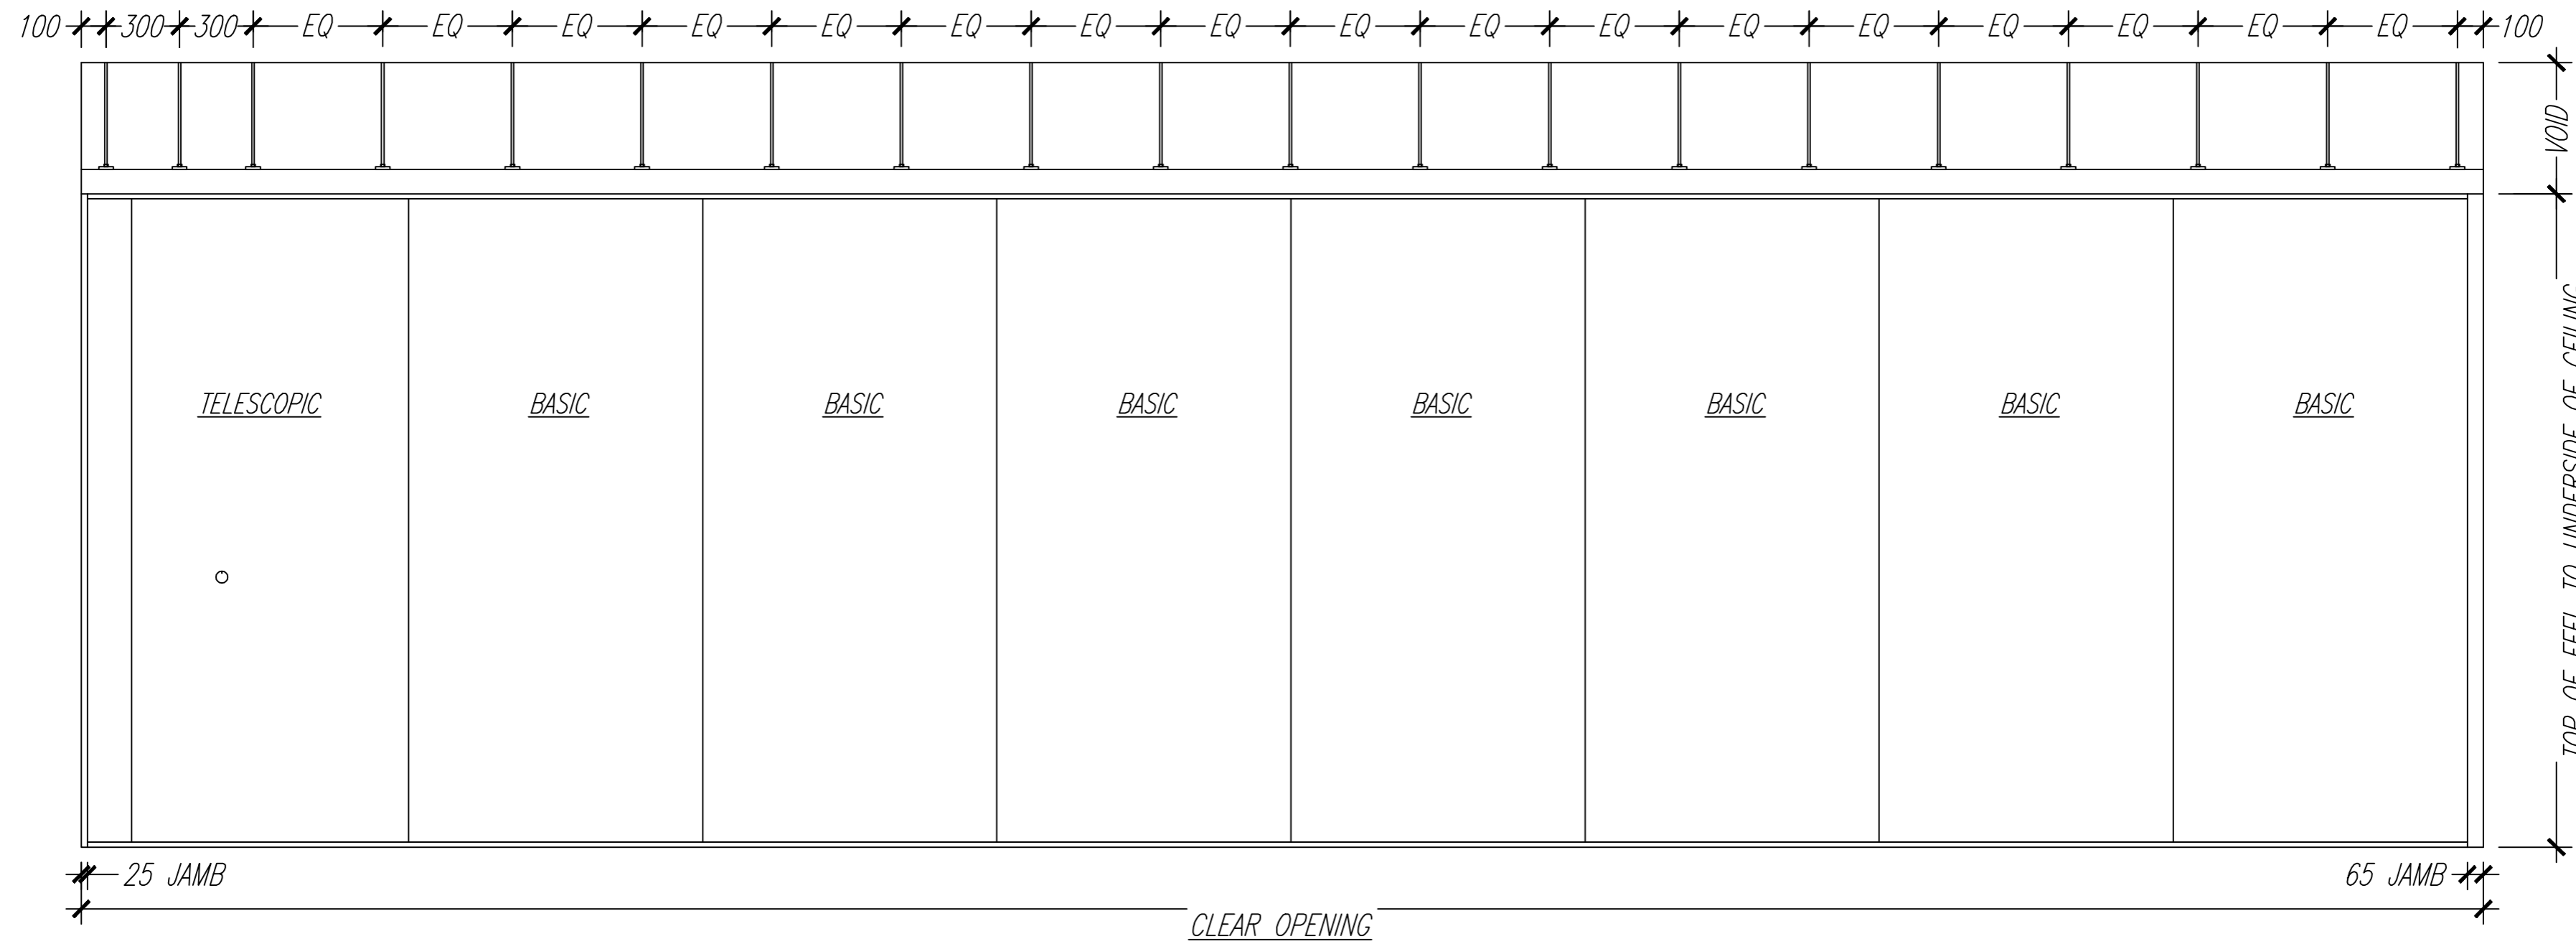

8 PANELS CONSISTING OF:
 1 X TELESCOPIC
 7 X BASIC

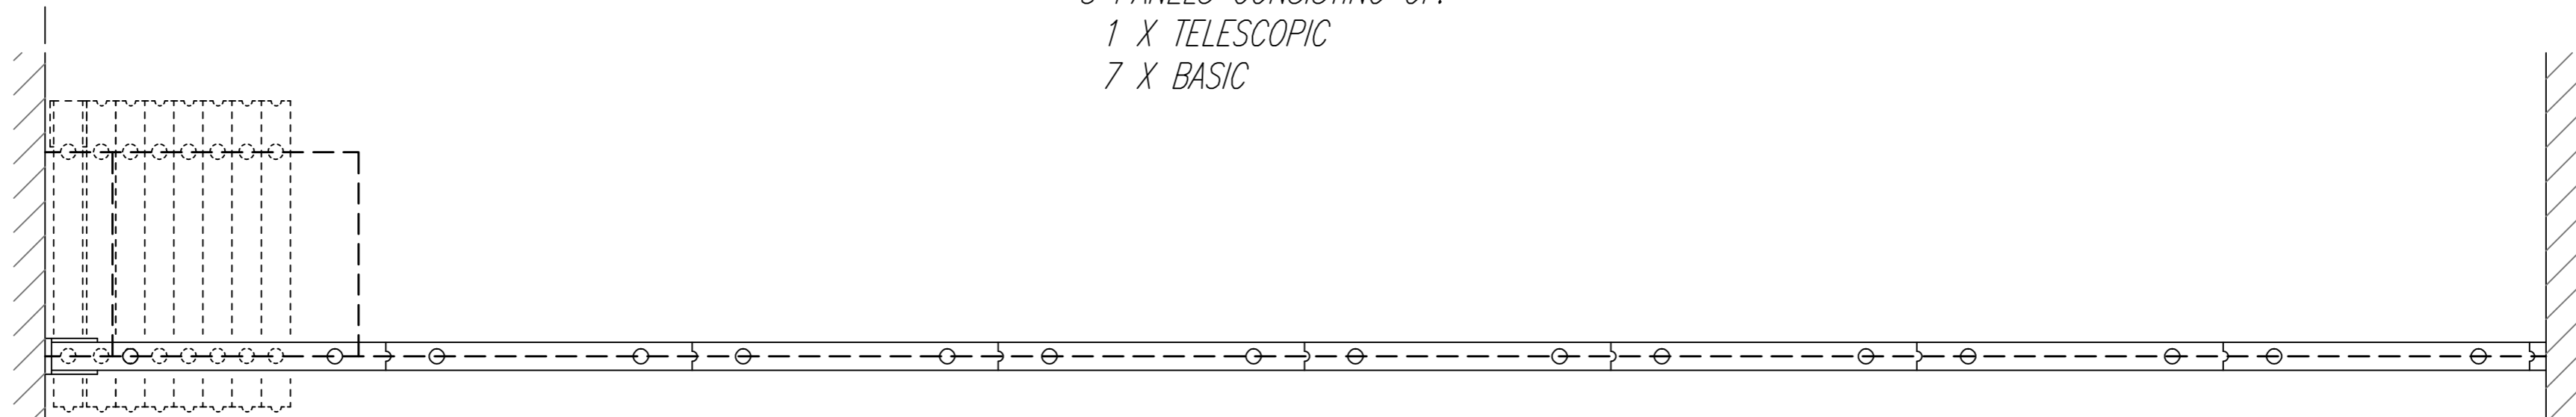

No. SETS:	TYPE:	dB:		Client:
FINISH:				Site:
PROFILES:				Job No:
SUSPENSION: TWO POINT, FOR OFF-SET STACKING	Scale: n.t.s	Date:		Drg No: